




RIGHT

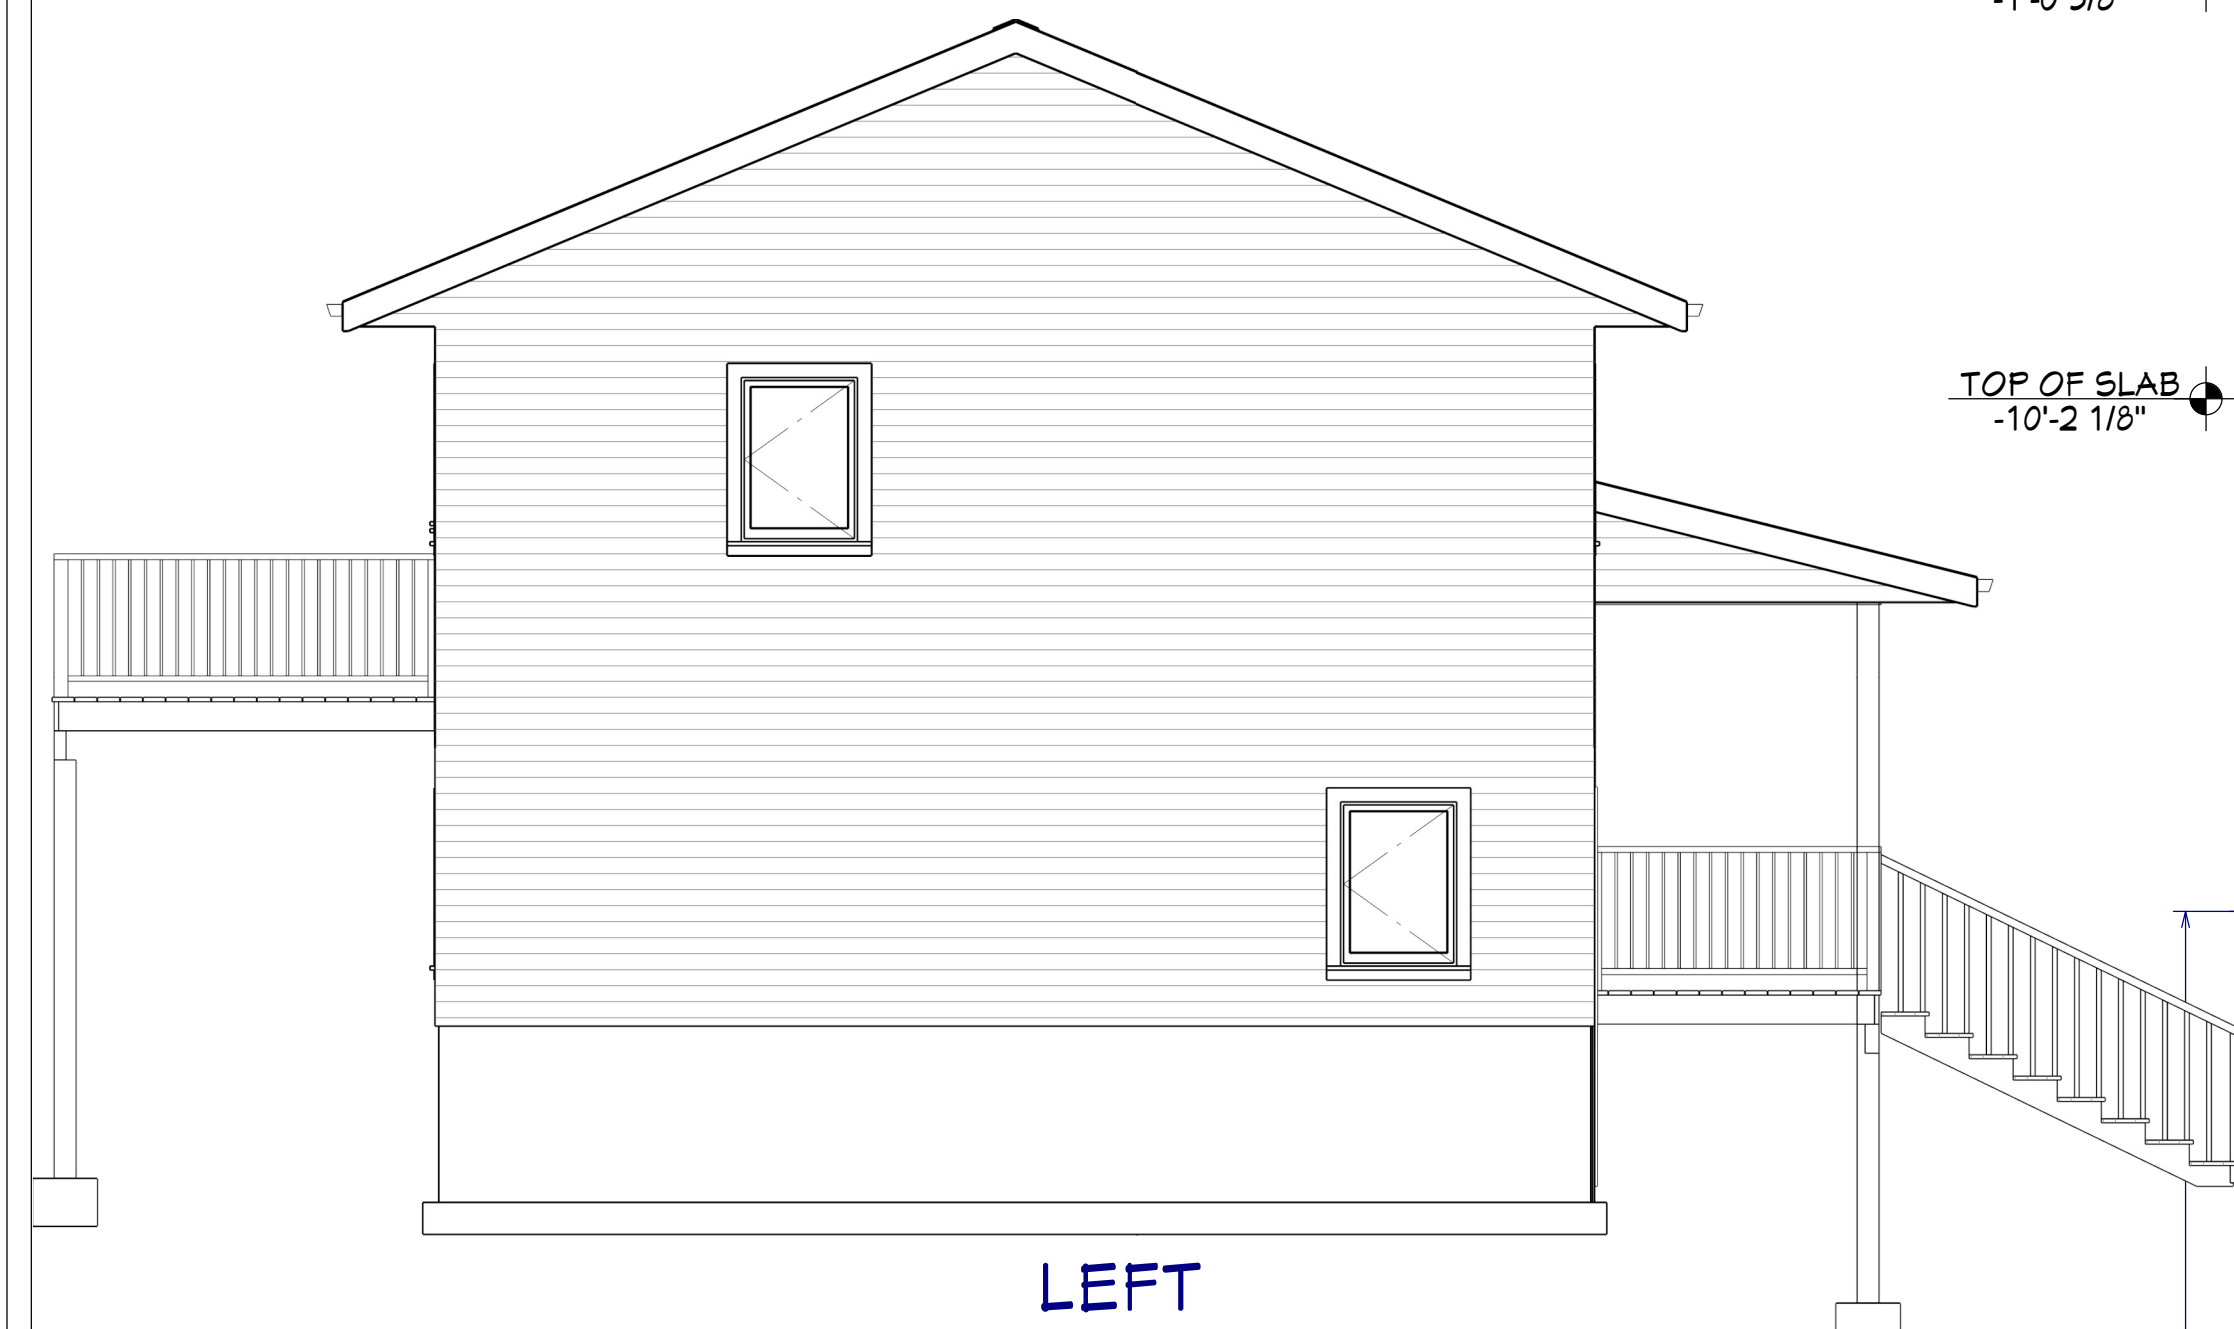

LEFT




CROSS SECTION



FRONT

BACK

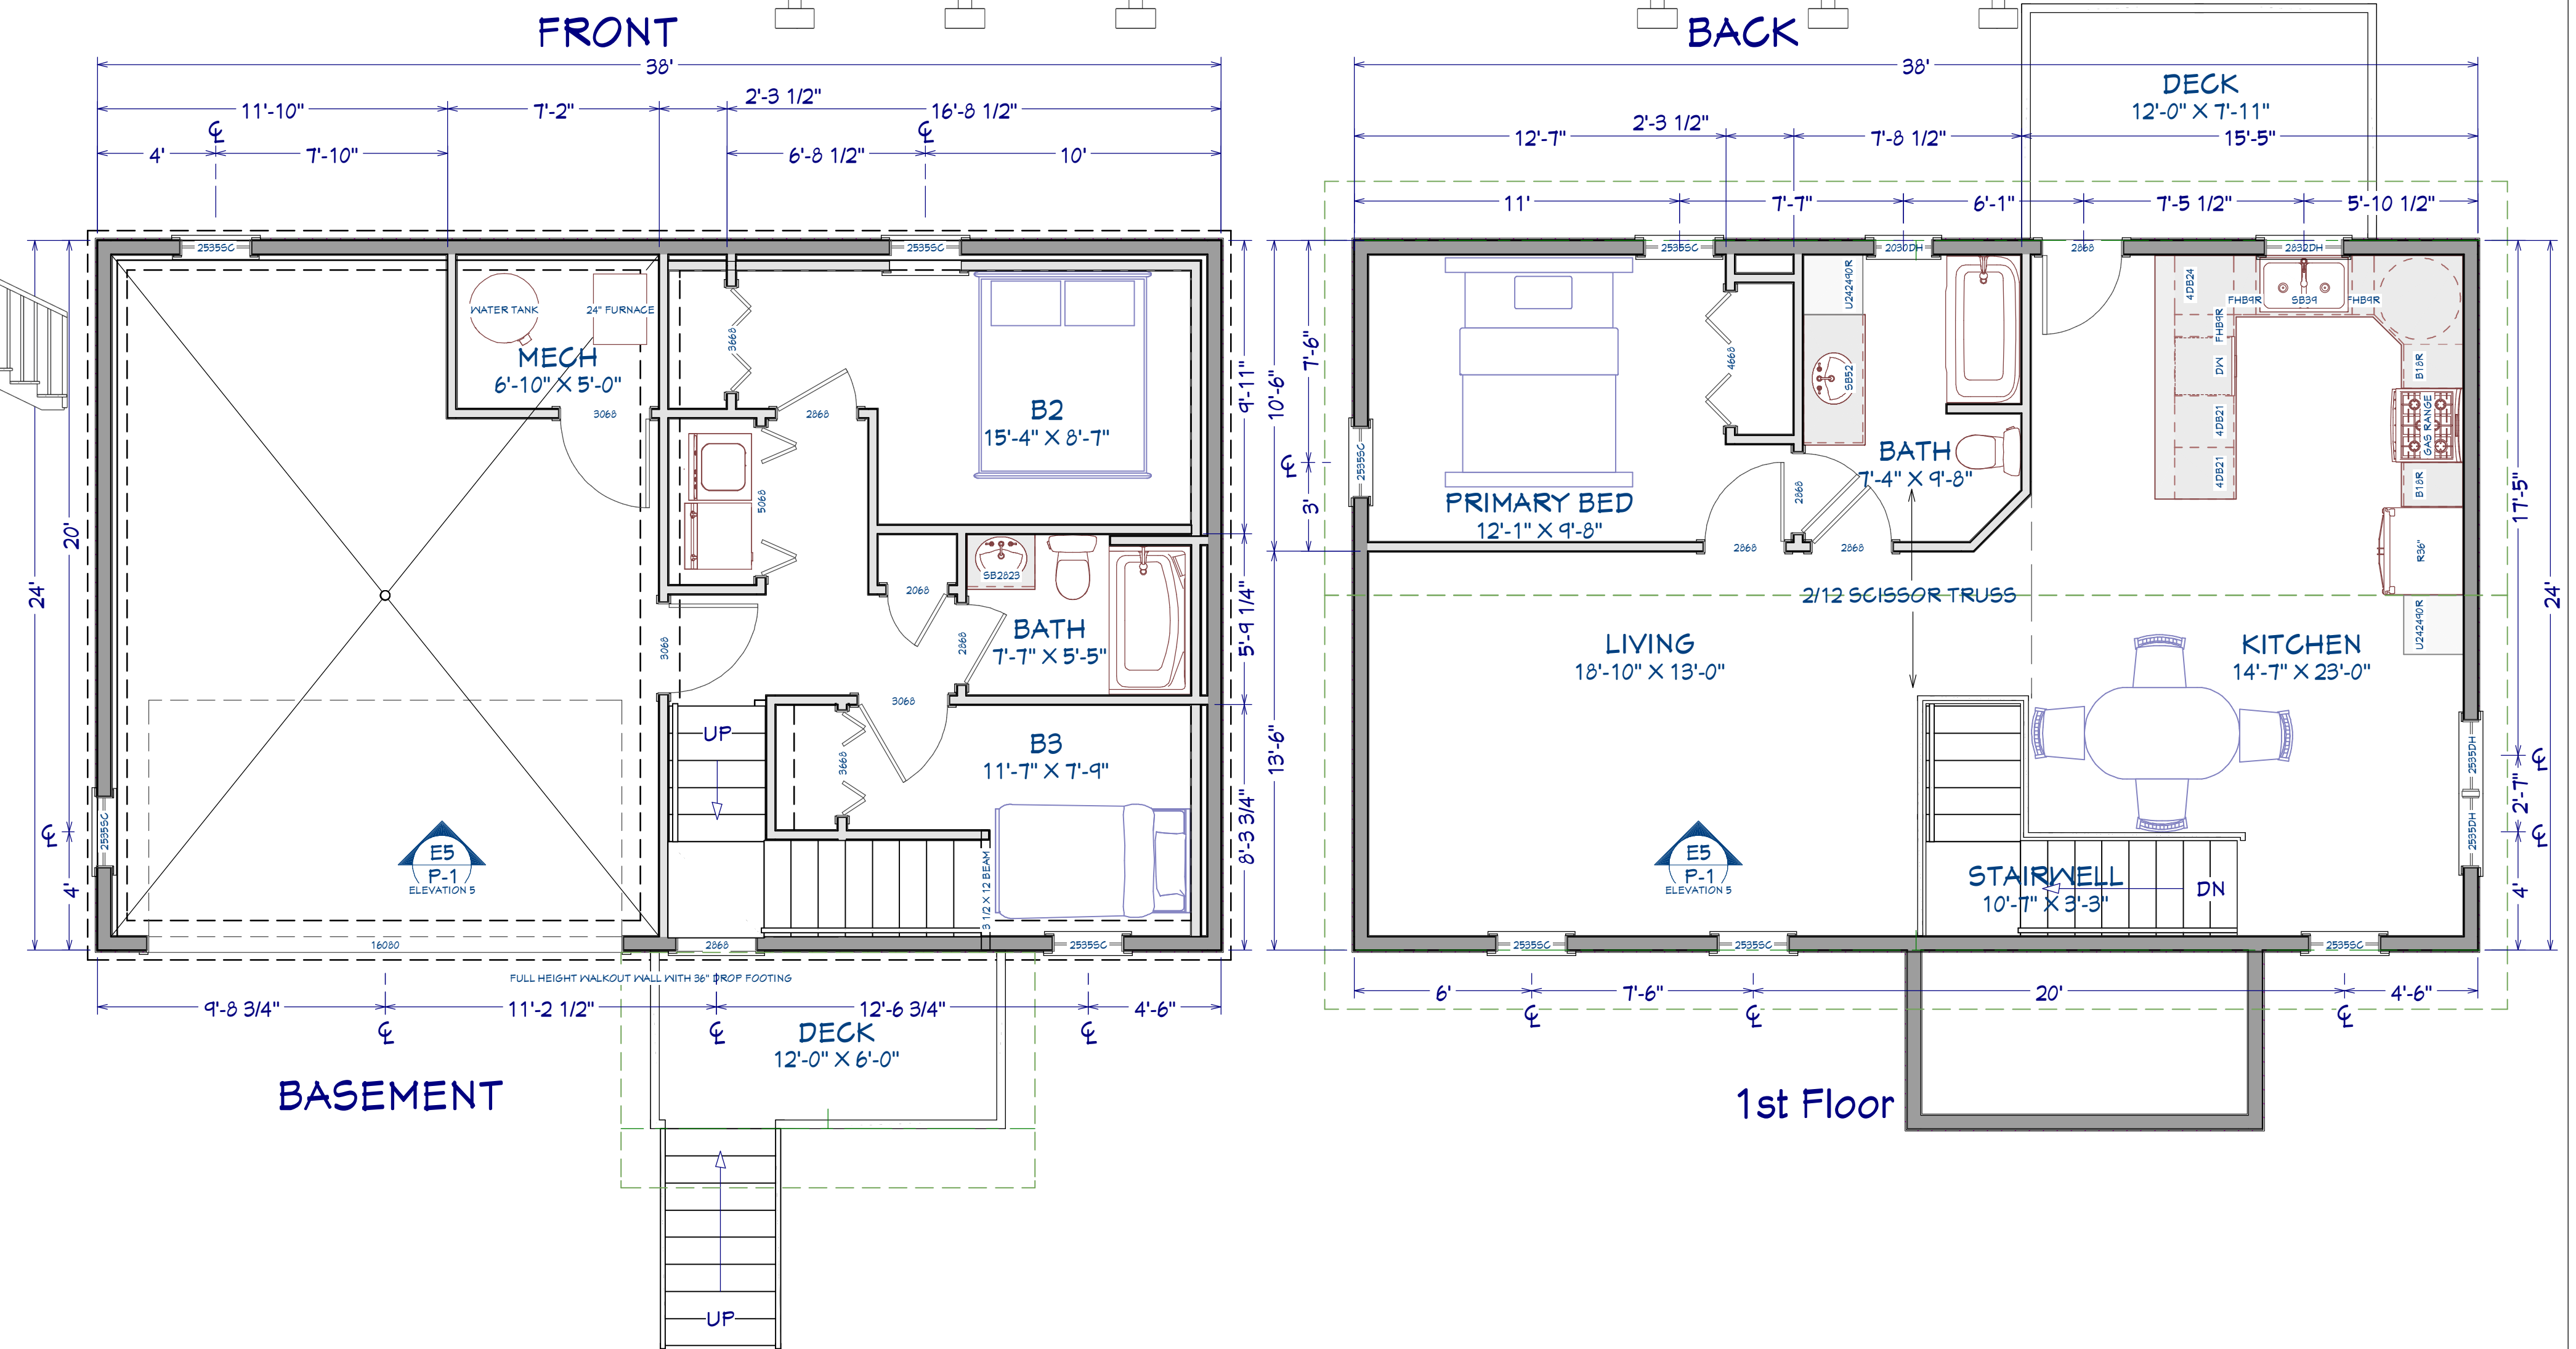

BASEMENT

1st Floor



**HABITAT FOR HUMANITY**  
 224 NORTH DESPOLDER STREET  
 GRAND HAVEN, MICHIGAN, 49417

J. Feenstra

DATE:

6/29/2023

SCALE:

1/4" = 1"

SHEET:

A-1